


PERMEABLE PAVER

REF: CS_COM_Permeable_Hidden_Curb_Underdrain

CROSS SECTION

Permeable Paver Detail with Hidden Curb and Underdrain

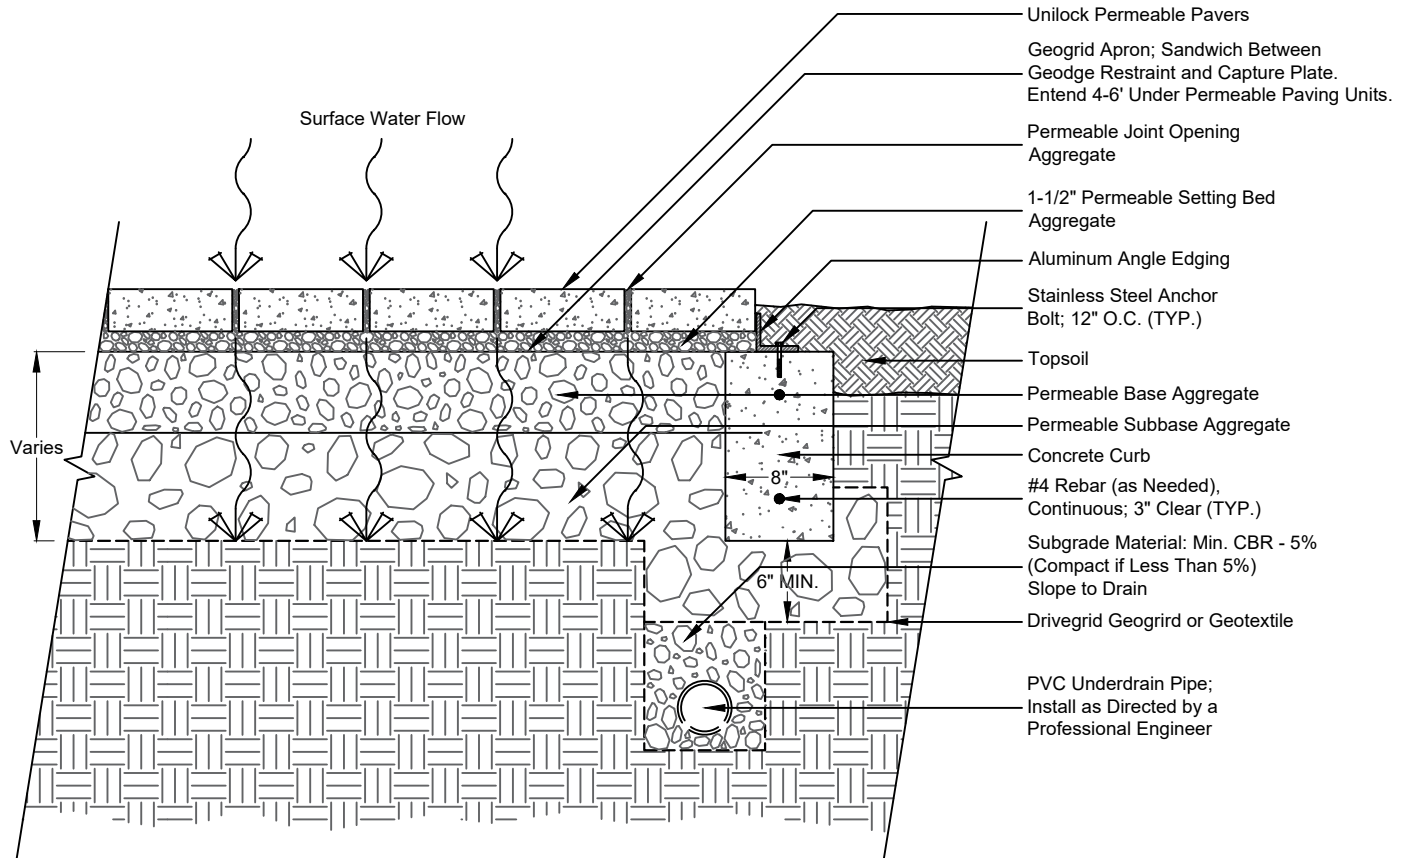

Note:

This cross section is intended for preliminary design purposes only. Confirm site conditions and consult with a qualified design professional or installer prior to installation.