


PERMEABLE PAVER

REF: CS_COM_Permeable_Low_Infiltration_Underdrain_Med_Duty

CROSS SECTION

Permeable Paver Detail - Low Infiltration - Medium Duty with Underdrain

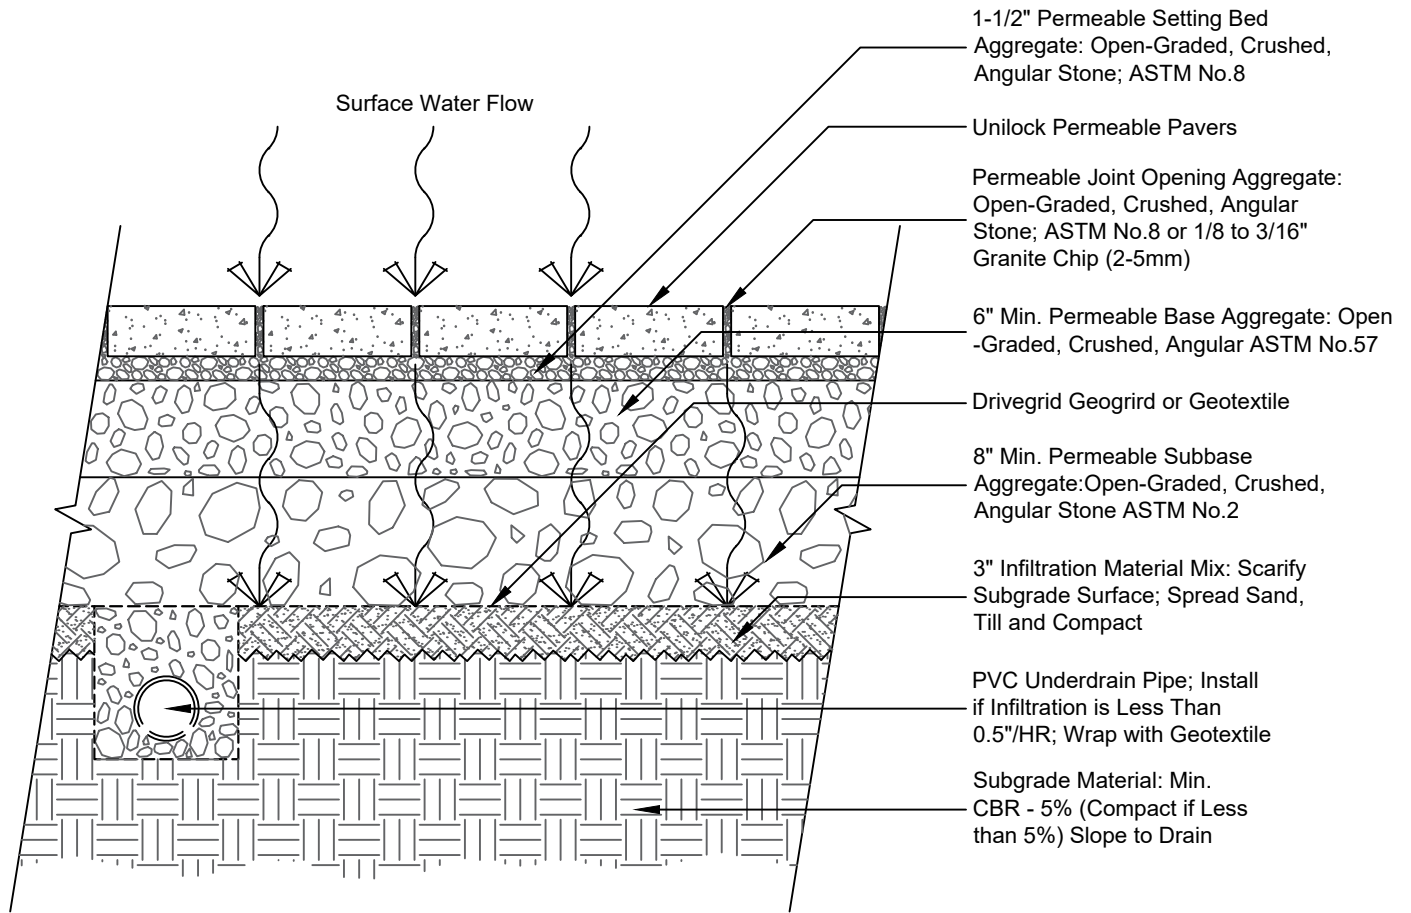

Note:

This cross section is intended for preliminary design purposes only. Confirm site conditions and consult with a qualified design professional or installer prior to installation.

UNILOCK[®]
PAVERS & WALLS

UNILOCK.COM | 1-800-UNILOCK