


# PERMEABLE PAVER

REF: CS\_COM\_Permeable\_Partial\_Infiltration\_Underdrain\_Med\_Duty

## CROSS SECTION

### Permeable Paver Detail - Partial Infiltration - With Underdrain - Medium Duty

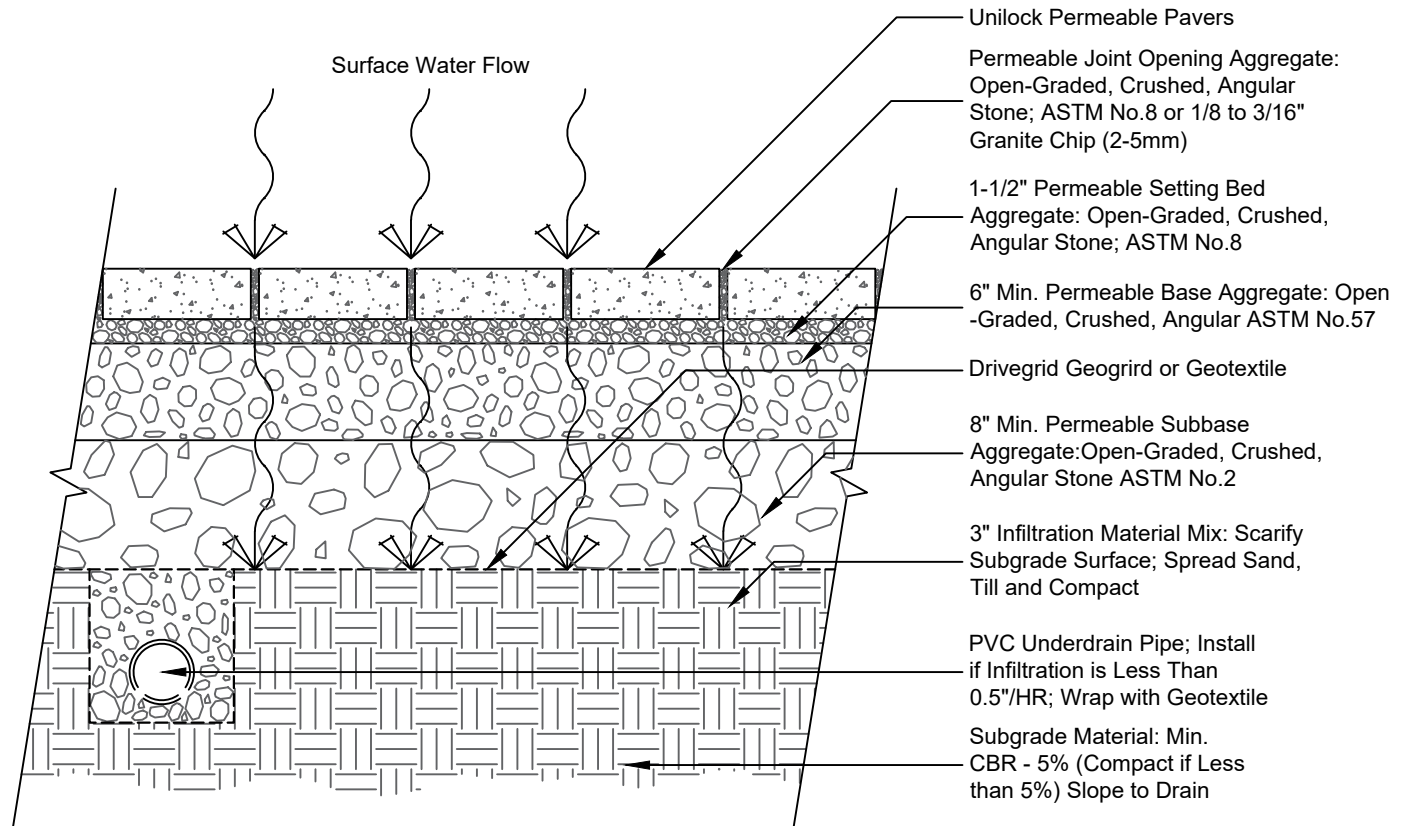

Note:

This cross section is intended for preliminary design purposes only. Confirm site conditions and consult with a qualified design professional or installer prior to installation.