


PERMEABLE PAVER

REF: CS_COM_Permeable_Paver_Bench_Recessed_Mount_to_Slab

CROSS SECTION

Permeable Paver Application with Recessed Mount to Slab

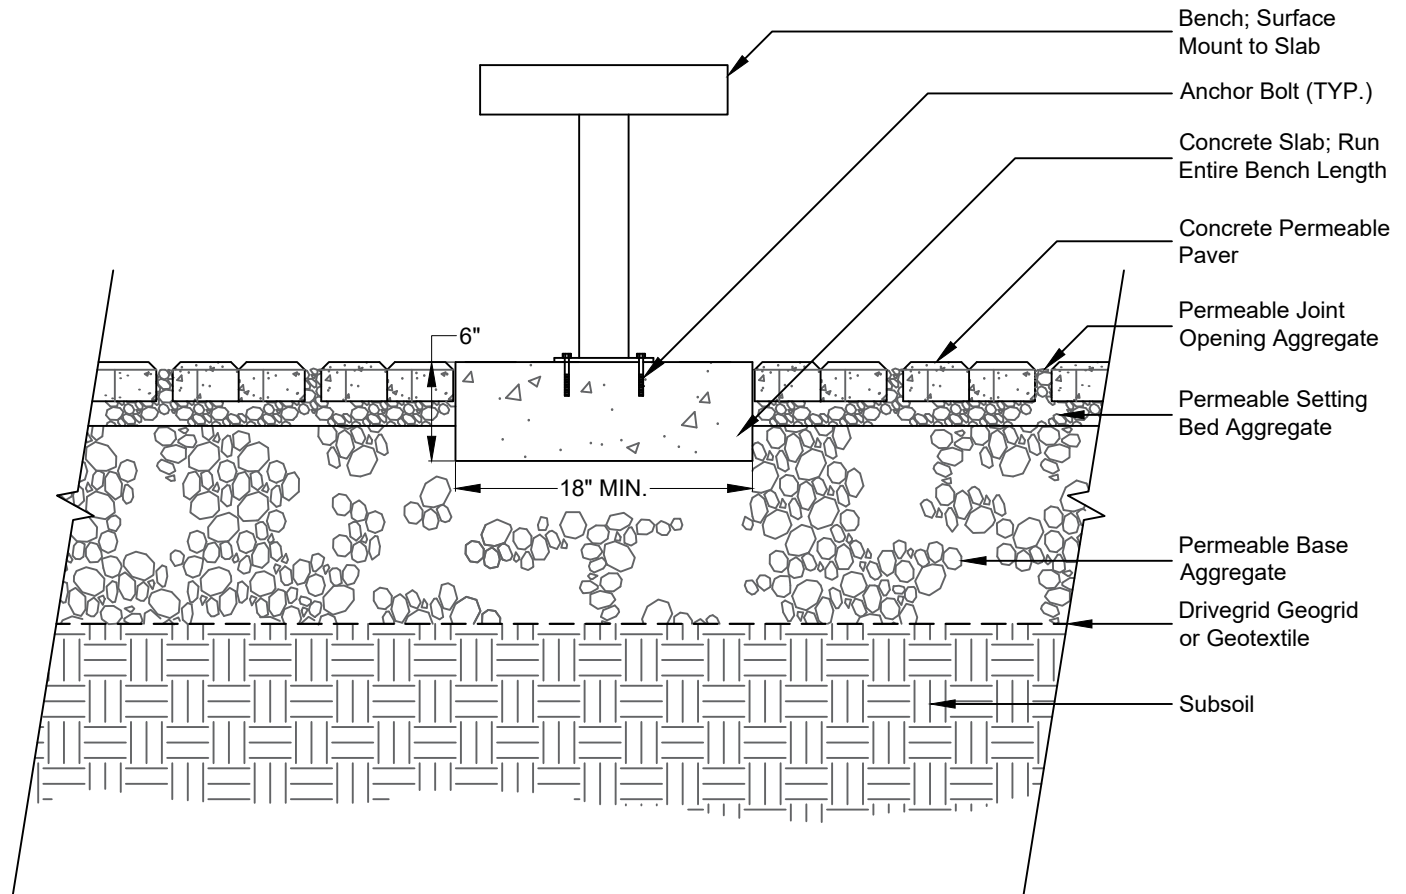

Note:

This cross section is intended for preliminary design purposes only. Confirm site conditions and consult with a qualified design professional or installer prior to installation.