


ROOF DECK

CROSS SECTION

Unilock Concrete Slab Transition to SkyView Grate with Pavers on SkyView Pedestal Roof Deck

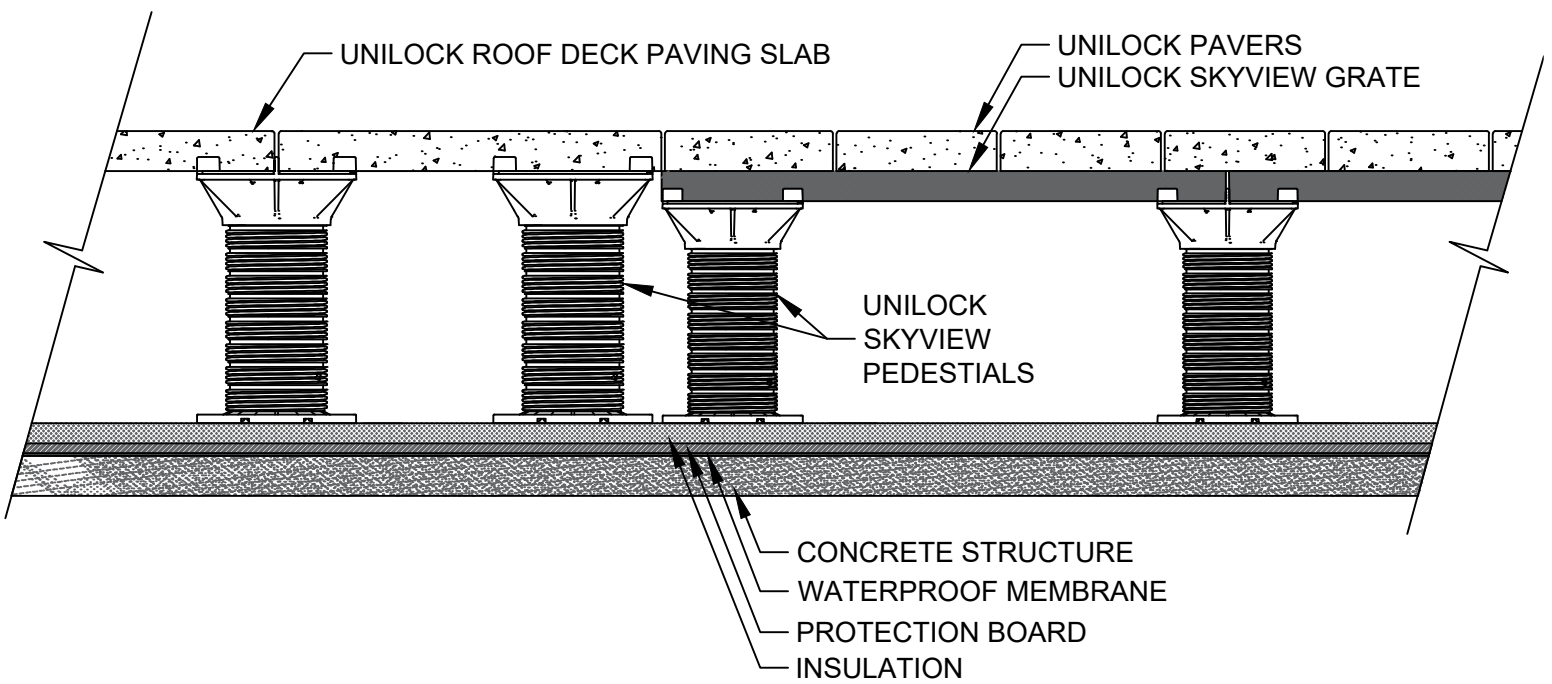

Note:

This cross section is intended for preliminary design purposes only. Confirm site conditions and consult with a qualified design professional or installer prior to installation.

Drawing Not To Scale.