


# ROOF DECK

REF: Unilock Diagonal Perimeter SkyView Pedestal Placement on Roof Deck.pdf

## CROSS SECTION

Unilock\_Diagonal Perimeter SkyView Pedestal Placement On Roof Deck

ADHERE SMALL CUT PAVERS TO TOPS OF PEDESTALS

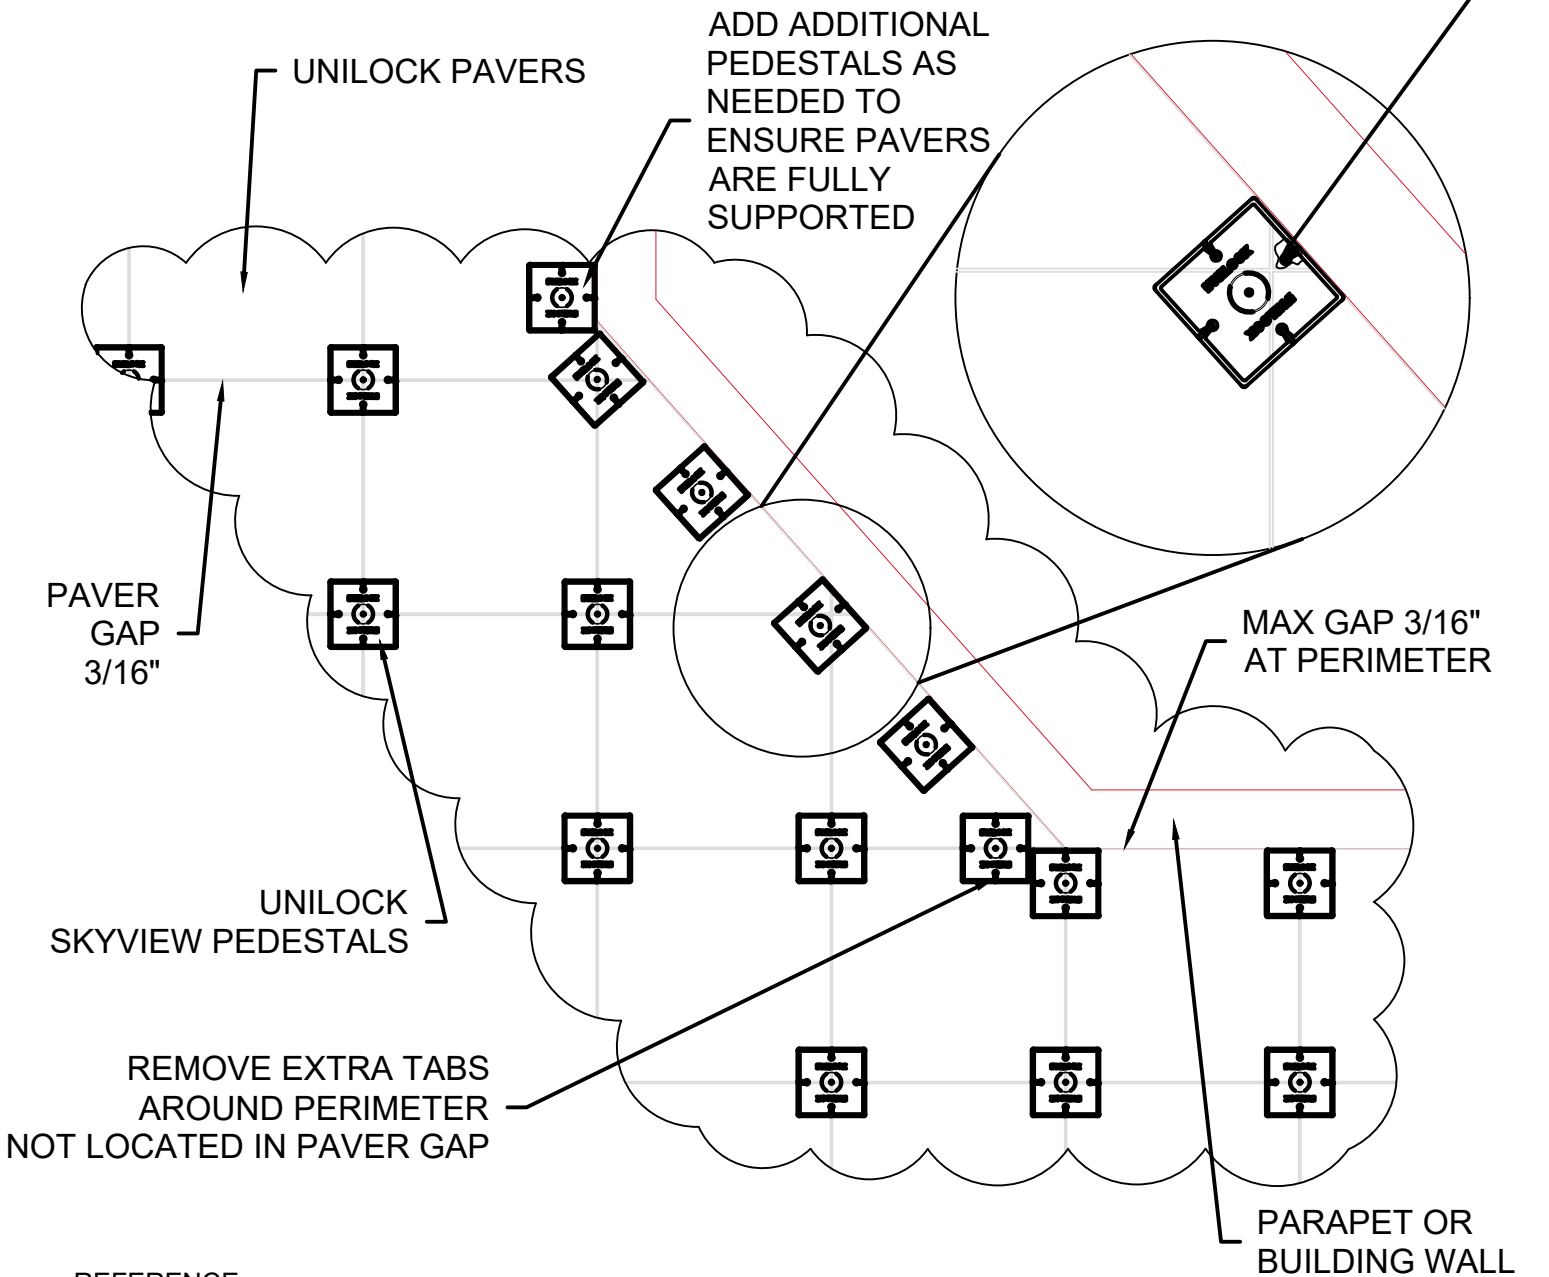

### REFERENCE:

Unilock Perimeter SkyView Pedestal Placement Cut Paver Detail  
Unilock Perimeter SkyView Pedestal Placement Oversized Paver Detail

### Note:

This cross section is intended for preliminary design purposes only. Confirm site conditions and consult with a qualified design professional or installer prior to installation.

Drawing Not To Scale.

UNILOCK.COM | 1-800-UNILOCK

**UNILOCK®**