


# ROOF DECK

## CROSS SECTION

### Threshold SkyView Pedestal Placement on Roof Deck

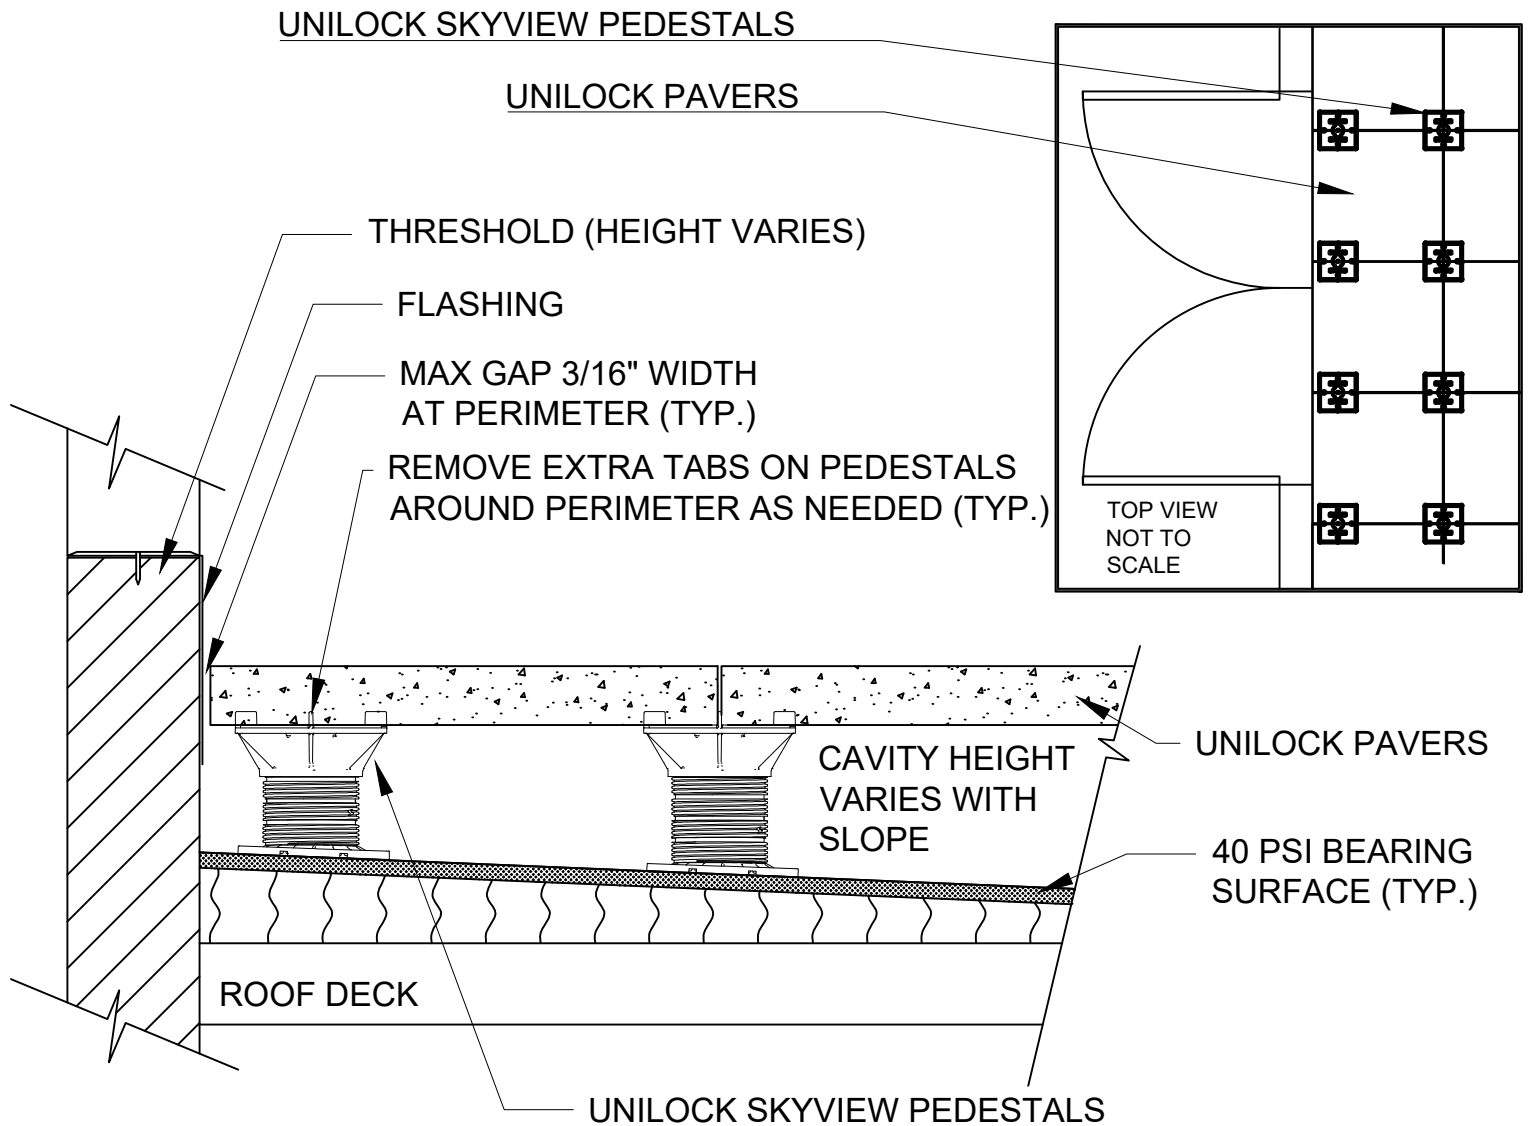

**Note:**

This cross section is intended for preliminary design purposes only. Confirm site conditions and consult with a qualified design professional or installer prior to installation.

Drawing Not To Scale.